

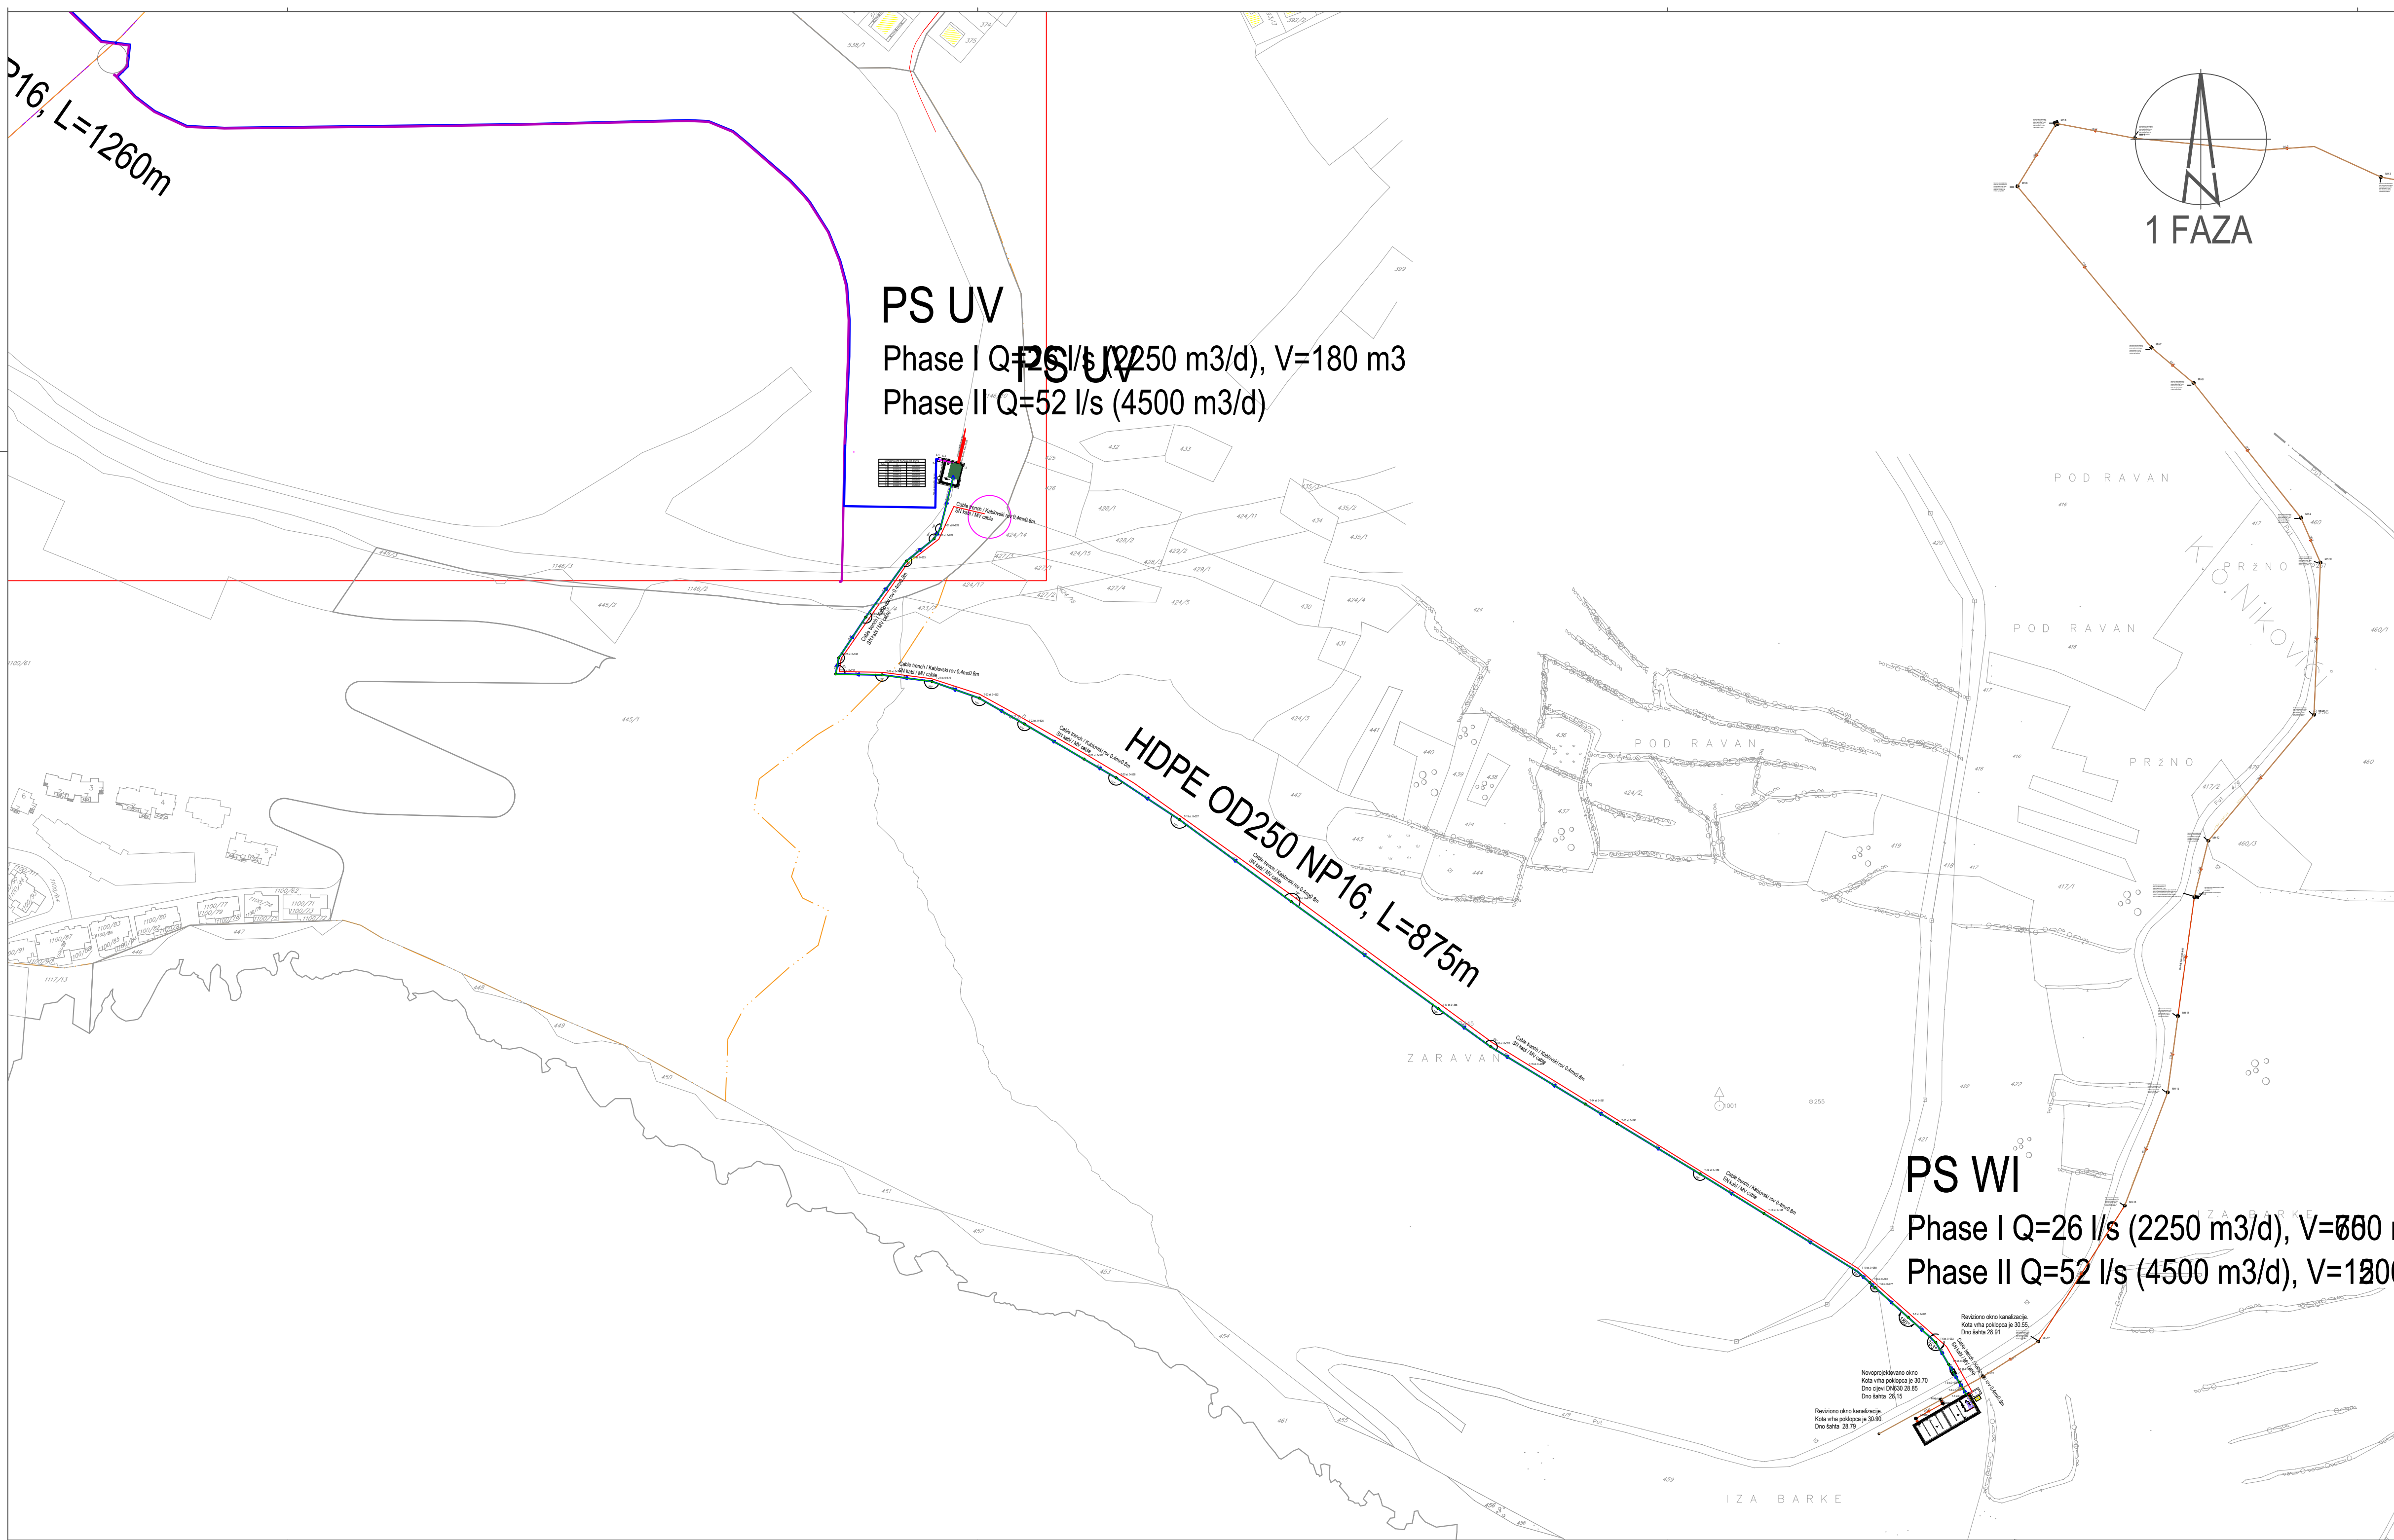


PROJEKTANT/DISIGNER:  <b>RAJRAD</b>		INVESTITOR / INVESTOR:  <b>LUSTICA BAY</b> Novo Naselje, Radovići 85323, Montenegro			
Objekat / Building: PRIMARNI SISTEM NAVODNJAVANJA ZA GOLF TERENE PRIMARY IRRIGATION SYSTEM FOR GOLF COURSE		Lokacija / Location: k.p. 421, 422, 423/1, 445/1, 445/4, 445/5, 459, 479/2 – k.o. Nikovići k.p. 1043/1, 1043/8, 1146/1, 1146/10, 1146/17 - k.o. Radovići			
Glavni inženjer / Leading engineer: Ivan Far, dipl. inž. grad.		Vrsta tehničke dokumentacije / Design type: GLAVNI PROJEKAT / FINAL DESIGN			
Odgovorni inženjer/Responsible engineer: Rajko Radusinović, dipl. inž. el.		Dio tehničke dokumentacije / Design part: Knjiga 4 - Elektrotehnički projekat			
Saradnici/Associates:  Milica Dekić dipl. inž. el.		Prilog / Drawing: SITUACIJA Spoljna kablovska trasa / LAYOUT Cable tray	RAZMERA/SC 1:100	Br. pr./ly. no. 4.A.1	Br. str./Pg. no. 1
Datum izrade i M.P. / Design date and stamp: januar 2021. / January 2021		Datum revizije i M.P. / Revision date and stamp:			



1 FAZA

Cable trench / Kablovski rov 0.4mx0.8m  
SN kabl / MV cable

Cable trench paralel to pipe trencnh 1m distance  
Kablovski rov parelalan sa rovom za cev na 1m udaljenosti

0 50 100m  
1:100

PROJEKTANT/DESIGNER: 		INVESTITOR / INVESTOR:  "LUSTICA DEVELOPMENT" DOO, Novo Naselje, Radović 85323, Montenegro	
Objekat / Building: PRIMARNI SISTEM NAVODNJAVANJA ZA GOLF TERENE PRIMARY IRRIGATION SYSTEM FOL GOLF COURSE		Lokacija / Location: DUP GOLF I DONJI RADOVIĆI ZAPAD, DUP DONJI RADOVIĆI CENTAR	
Glavni inženjer / Leading engineer: Ivan Far, dipl. inž. građ.		Vrsta tehničke dokumentacije / Design type: GLAVNI PROJEKAT / FINAL DESIGN	
Odgovorni inženjer/Responsible engineer: Rajko Radusinović, dipl. inž. el. Saradnici/Associates:		Dio tehničke dokumentacije / Design part: Knjiga 4 - Elektroinžiri projekt	
Milica Dekić dipl. inž. el.		Prilog / Drawing: SITUACIJA SN Spojna kablovska trasa / LAYOUT MV Cable tray	
Datum izrade i M.P. / Design date and stamp: Jun 2019 / June 2019		Datum revizije i M.P. / Revision date and stamp:	